



STREETS INDEX

STORMWATER

NAME	PLATE	NAME	PLATE	NAME	PLATE
Abbingtion Terrace	10	Bradford Street	6, 10	De Boer Drive	1, 5
Aberdeen Place	6	Broad Street	14, 17	Dean Street	14, 17
Ackerman Avenue	11, 14, 17	Brook Place	9	Delmar Avenue	3, 6, 7, 11
Alan Avenue	11	Brookfield Avenue	2, 6	Demarest Street	16
Amherst Court	14	Buckingham Place	11	Devonshire Place	11
Andover Terrace	8	Cambridge Place	9	DeYoung Road	8, 12
Argyle Road	5	Carlton Place	11	Diamond Court	13
Ashton Place	14	Carol Court	10, 11	Doremus Avenue	9, 10, 13, 14, 16
Austin Place	13	Cedar Street	13	Driscoll Place	8
Bedford Place	14	Central Avenue	10,14	Dunham Place	16
Beech Road	14, 15	Chadwick Place	8, 11, 12	East Gramercy Place	11
Beekman Place	8	Chatham Place	8, 16	Edgemont Road	6
Belmont Road	7	Chestnut Drive	7	Elizabeth Street	17
Belvidere Road	6, 2	Clifton Place	14	Ellsworth Terrace	8
Benson Road	11	Clinton Place	10	Elmwood Avenue	3,7
Bergen Street	14, 17	Concord Avenue	10, 13	Emerson Road	6, 11
Berkeley Place	11	Cornelia Place	5	Eton Place	9
Berry Place	5	Cornwall Road	2, 3, 7, 8	Fairmount Avenue	3, 7
Berwyn Place	2	Cranford Road	7	Fairview Avenue	5, 9
Beverly Road	7, 8	Crestwood Drive	7	Ferguson Place	14
Birchwood Road	10	Cumberland Road	6	Ferndale Avenue	5, 6
Boulevard	1, 5, 9	Daryl Court	14	Fieldmere Avenue	8


KEY: PLATE = Plate or page numbers on Existing Storm Sewer System Maps

Forest Road	11, 15	High Street	17	Norwood Avenue	17
Franklin Place	8	Highland Road	11	Nottingham Road	2
Garret Place	3	Highwood Avenue	14, 17	Oak Knoll Road	13
Garvey Place	4	Highwood Terrace	14	Oaklynn Place	2
Gaynor Place	3	Hillman Avenue	4, 6, 7, 11	Orchard Place	11
George Road	3	Hillside Avenue	9	Oxford Place	9
Gibson Place	3	Hillview Terrace	9	Pamrapo Court	1, 2
Glen Avenue	6, 10	Holt Avenue	13	Park Avenue	16
Glen Boulevard	13	Hudson Place	1	Parkview Place	14
Glendale Road	15	Iona Place	10	Pembroke Place	13
Glenfair Road	4	Iris Circle	1	Pinelynn Road	7,11
Godfrey Terrace	3	Isabella Place	13	Plymouth Road	13, 16
Goodviet Place	5	Jennifer Place	5	Princeton Place	9
Gordon Place	3	Jerome Avenue	11	Prospect Street	4, 7, 8, 11, 14, 15, 17
Graham Place	3	Keith Place	4, 7	Radburn Road	3, 6
Gramercy Place	6, 10, 11	Kenmore Place	9, 13	Ridge Road	11
Grandview Avenue	9	Kent Road	9	Robert Court	6
Greenway Road	13	Kirkwood Place	6	Robinson Avenue	5
Gregory Place	3	Lehigh Place	14	Rock Road	9, 10, 11, 13
Griswold Place	7	Leigh Terrace	7, 8	Rockingham Place	11
Grove Avenue	15	Leone Court	16	Rocklynn Place	2
Grove Street	15	Lincoln Avenue	1, 5, 9, 13, 16	Rodney Street	6, 10
Grover Terrace	3	Locust Road	15	Roxbury Place	6
Hamilton Avenue	6, 10, 14	Lowell Road	13, 16	Rutland Road	13
Hanover Place	5, 6	Main Street	5, 9, 10	S. Highwood Avenue	11, 14, 17
Harding Plaza	10	Malvern Place	13	Salem Court	6
Harding Road	10, 14	Manor Court	12	Serafin Place	5
Harristown Road	1, 2, 6, 7, 11	Maple Avenue	1, 2, 6, 10, 14, 17	Somerset Court	6
Hazelhurst Avenue	2, 6	Marinus Place	9, 10	Southboro Lane	1
Heathcote Road	5	Marlboro Road	15	Spottswood Road	7, 11
Heather Lane	6	McKinley Place	16	Spruce Place	13
Henderson Place	13	Midwood Road	11, 15	Sterling Place	14
Henry Street	17	Monmouth Road	2, 6	Stillwell Place	17
Herold Drive	4	Mortlock Place	5	Stonefield Road	6

KEY: PLATE = Plate or page numbers on Existing Storm Sewer System Maps

[illegible]

SHEET INDEX

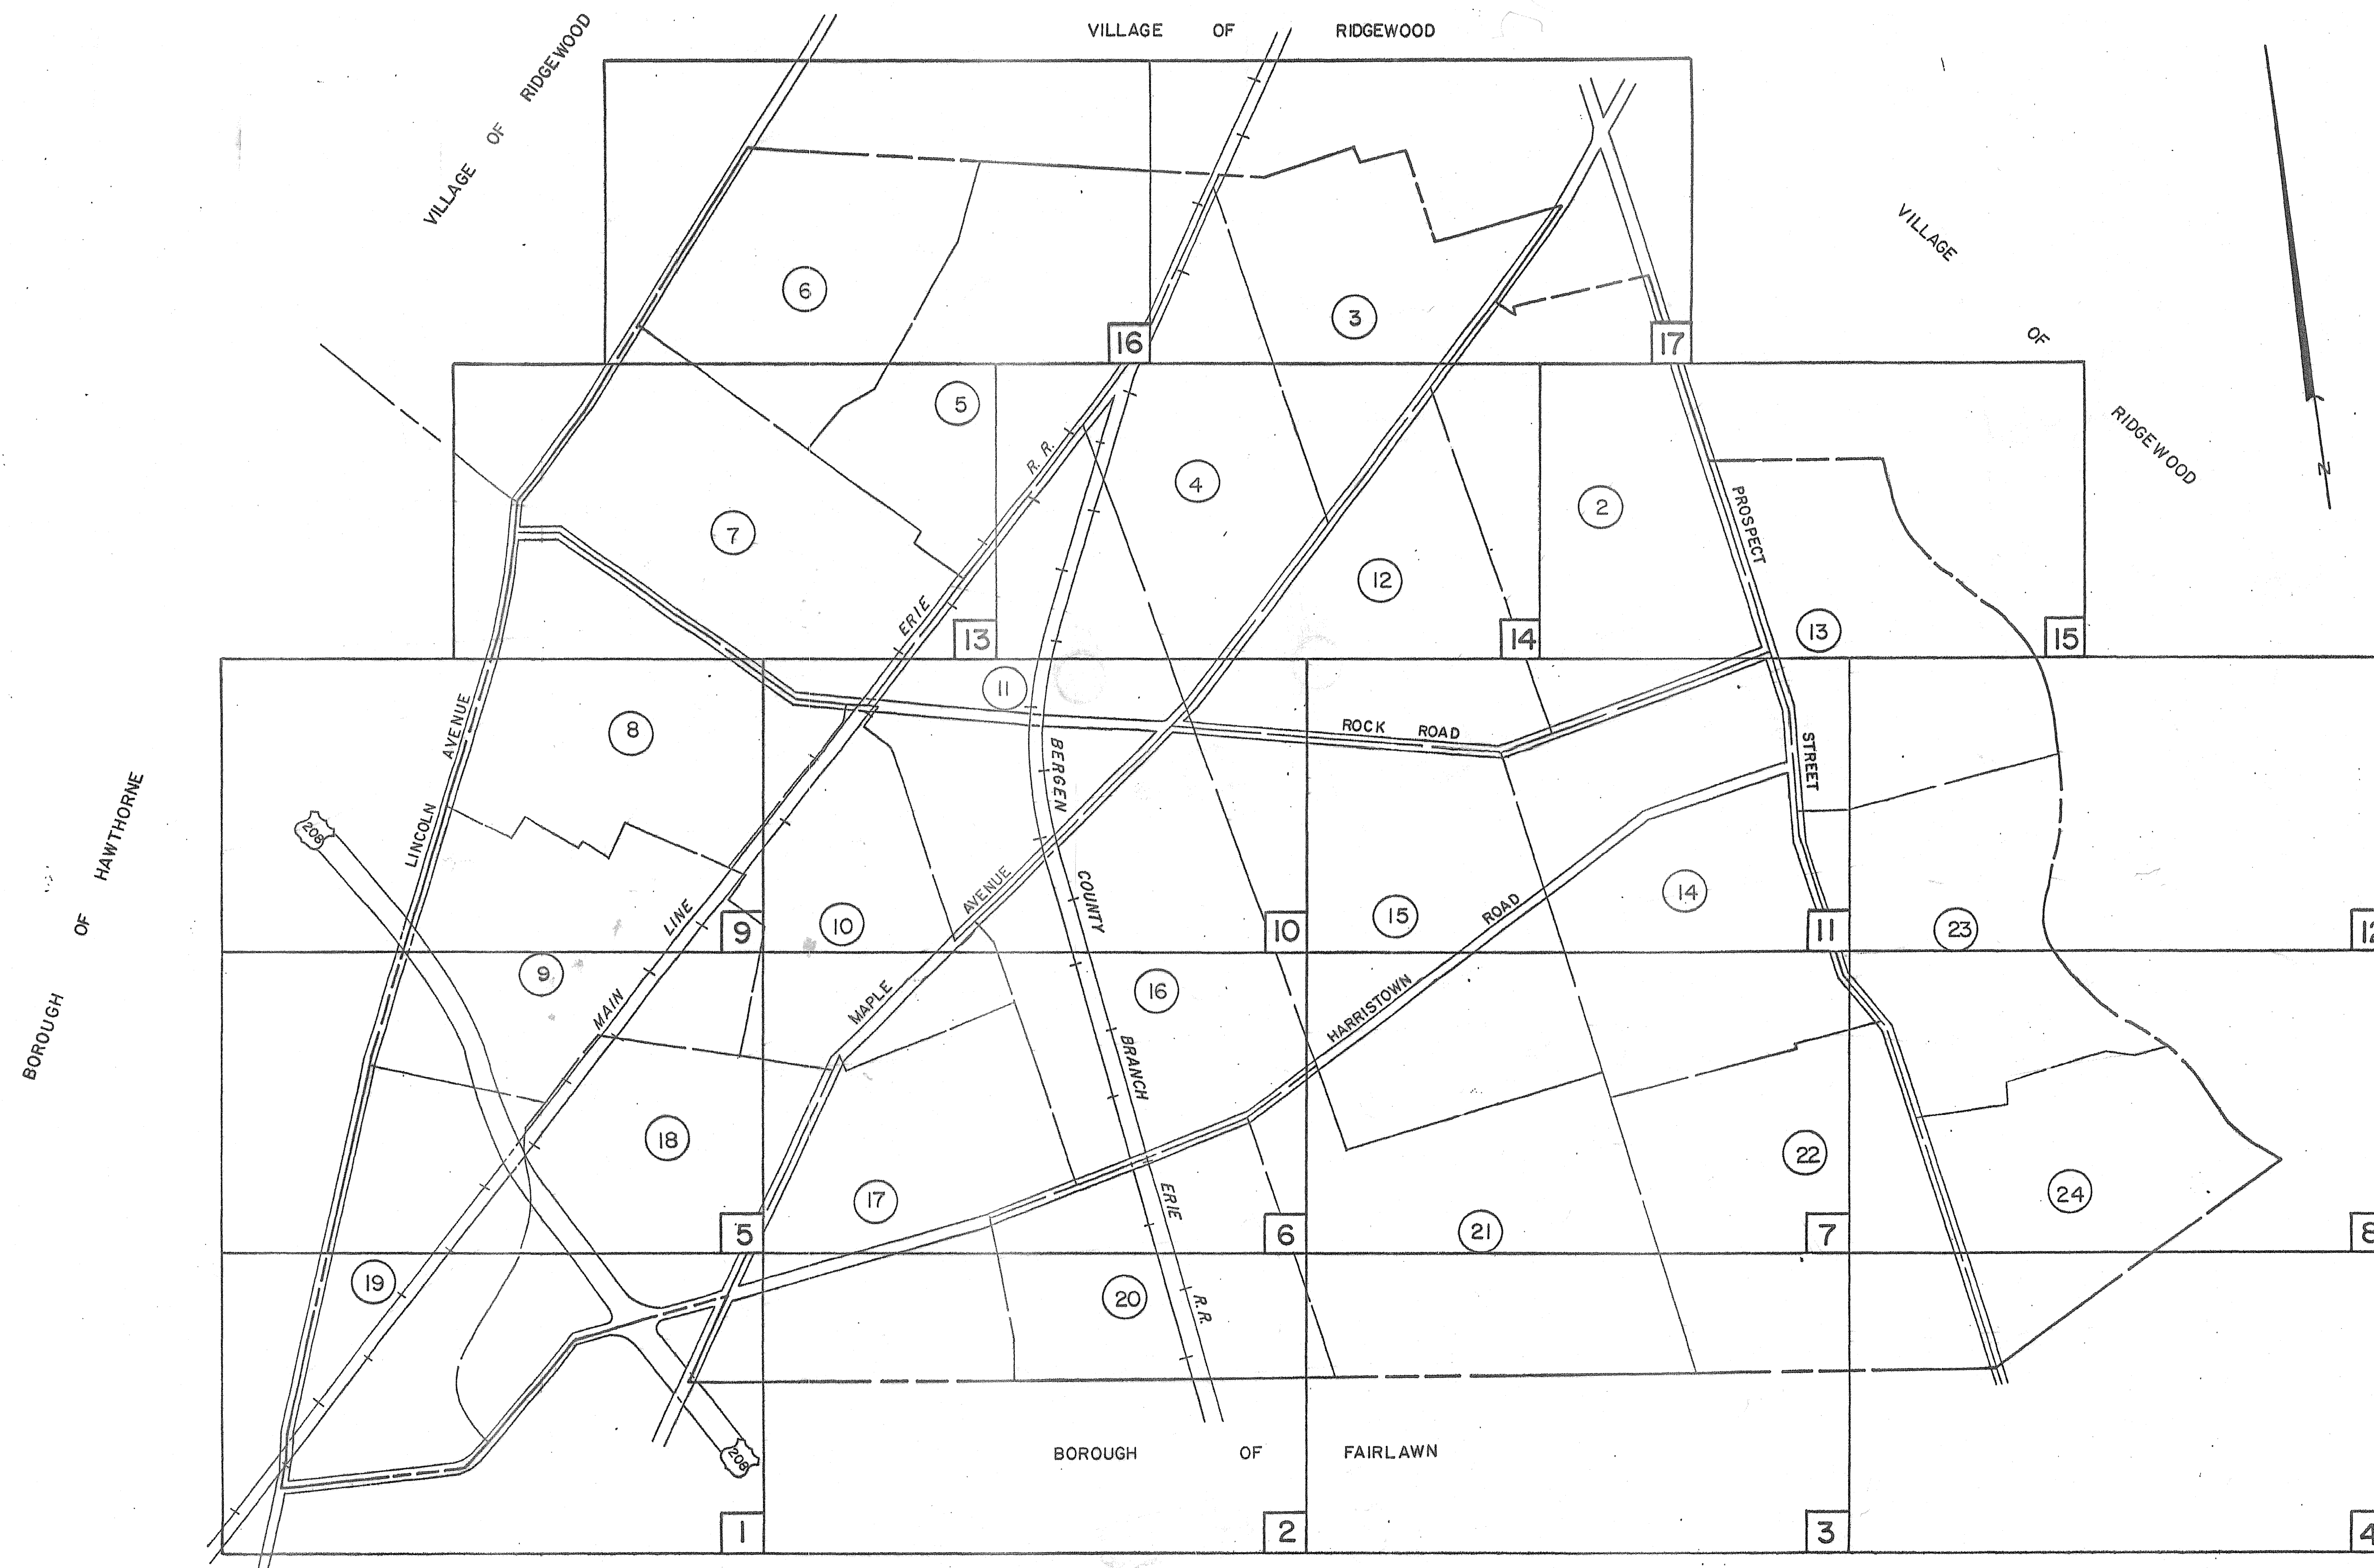

--- CORPORATE LIMITS

7 MAP SHEET NUMBER

19 TAX MAP NUMBER

Boswell McClave ENGINEERING
 ENGINEERS - SURVEYORS - PLANNERS - SCIENTISTS
 330 PHILLIPS AVENUE • SOUTH HACKENSACK, N.J. 07606

EXISTING STORM SEWER SYSTEM



BOROUGH OF GLEN ROCK
 BERGEN COUNTY NEW JERSEY

SHEET 1 of 17



E 2,143,000 E 2,144,000 E 2,145,000 E 2,146,000

GEOD AERIAL MAPPING, INC.
OAK RIDGE, NEW JERSEY 07438
This map is prepared by photogrammetric methods and complies with National Map Accuracy Standards.
Horizontal control based on New Jersey State Plane Coordinate System.
Vertical control based on Mean Sea Level.
Photography taken: 4-20-79

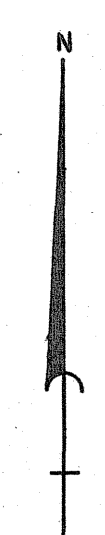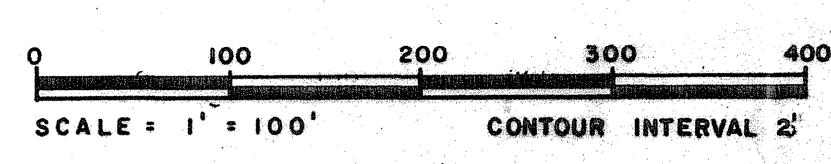

TOPOGRAPHIC MAP
OF THE
BOROUGH OF GLEN ROCK




0 100 200 300 400
SCALE 1"=100' CONTOUR INTERVAL 2'

Boswell McClave ENGINEERING
ENGINEERS - SURVEYORS - PLANNERS - SCIENTISTS
330 PHILLIPS AVENUE • SOUTH HACKENSACK, N.J. 07606


EXISTING STORM SEWER SYSTEM

BOROUGH OF GLEN ROCK
BERGEN COUNTY NEW JERSEY

SHEET 2 OF 17

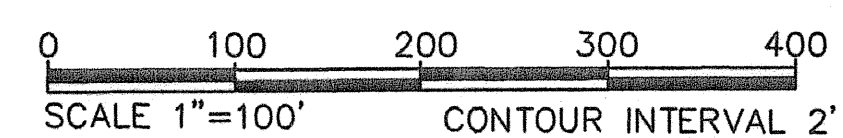

CONTOUR INTERVAL 2'

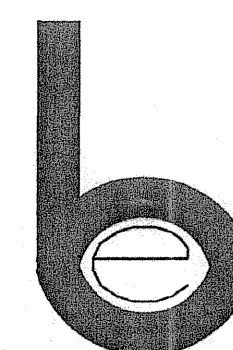

BOSWELL McCLAVE ENGINEERING

330 PHILLIPS AVENUE • SOUTH HACKENSACK, N.J. 07606

EXISTING STORM SEWER SYSTEM

BOROUGH OF GLEN ROCK

BERGEN COUNTY

NEW JERSEY

SHEET 4 OF 17

P9



P6

P2

0 100 200 300 400
SCALE 1"=100' CONTOUR INTERVAL 2'

b **BOSWELL McCLAVE ENGINEERING**
ENGINEERS - SURVEYORS - PLANNERS - SCIENTISTS
330 PHILLIPS AVENUE • SOUTH HACKENSACK, N.J. 07606

EXISTING STORM SEWER SYSTEM		
BOROUGH OF GLEN ROCK		
BERGEN COUNTY		NEW JERSEY
SHEET 5 OF 17		





0 100 200 300 400
SCALE 1"=100' CONTOUR INTERVAL 2'



Boswell McClave Engineering
ENGINEERS - SURVEYORS - PLANNERS - SCIENTISTS
330 PHILLIPS AVENUE • SOUTH HACKENSACK, N.J. 07606

EXISTING STORM SEWER SYSTEM

BERGEN COUNTY BOROUGH OF GLEN ROCK NEW JERSEY


SHEET 7 OF 17

p 41

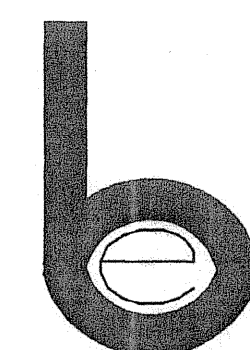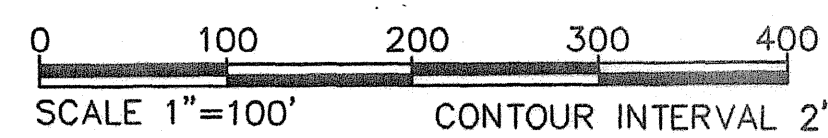

EXISTING STORM SEWER SYSTEM

SHEET 8 OF 17

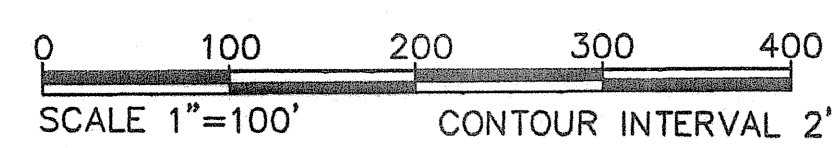

EXISTING STORM SEWER SYSTEM

BOROUGH OF GLEN ROCK	
BERGEN COUNTY	NEW JERSEY

SHEET 9 OF 17


P13

P14



0 100 200 300 400
SCALE 1"=100' CONTOUR INTERVAL 2'

P6

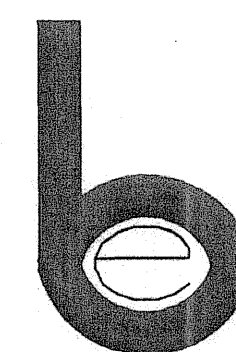

Boswell McClave ENGINEERING
ENGINEERS - SURVEYORS - PLANNERS - SCIENTISTS
330 PHILLIPS AVENUE • SOUTH HACKENSACK, N.J. 07606

EXISTING STORM SEWER SYSTEM

BOROUGH OF GLEN ROCK

BERGEN COUNTY


NEW JERSEY

SHEET 10 OF 17



0 100 200 300 400
SCALE 1"=100' CONTOUR INTERVAL 2'

p7

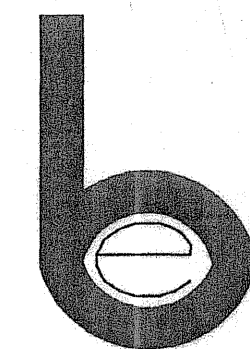


BOSWELL McCLAVE ENGINEERING
ENGINEERS - SURVEYORS - PLANNERS - SCIENTISTS
330 PHILLIPS AVENUE • SOUTH HACKENSACK, N.J. 07606

EXISTING STORM SEWER SYSTEM

BOROUGH OF GLEN ROCK
BERGEN COUNTY NEW JERSEY

SHEET 11 OF 17

P15

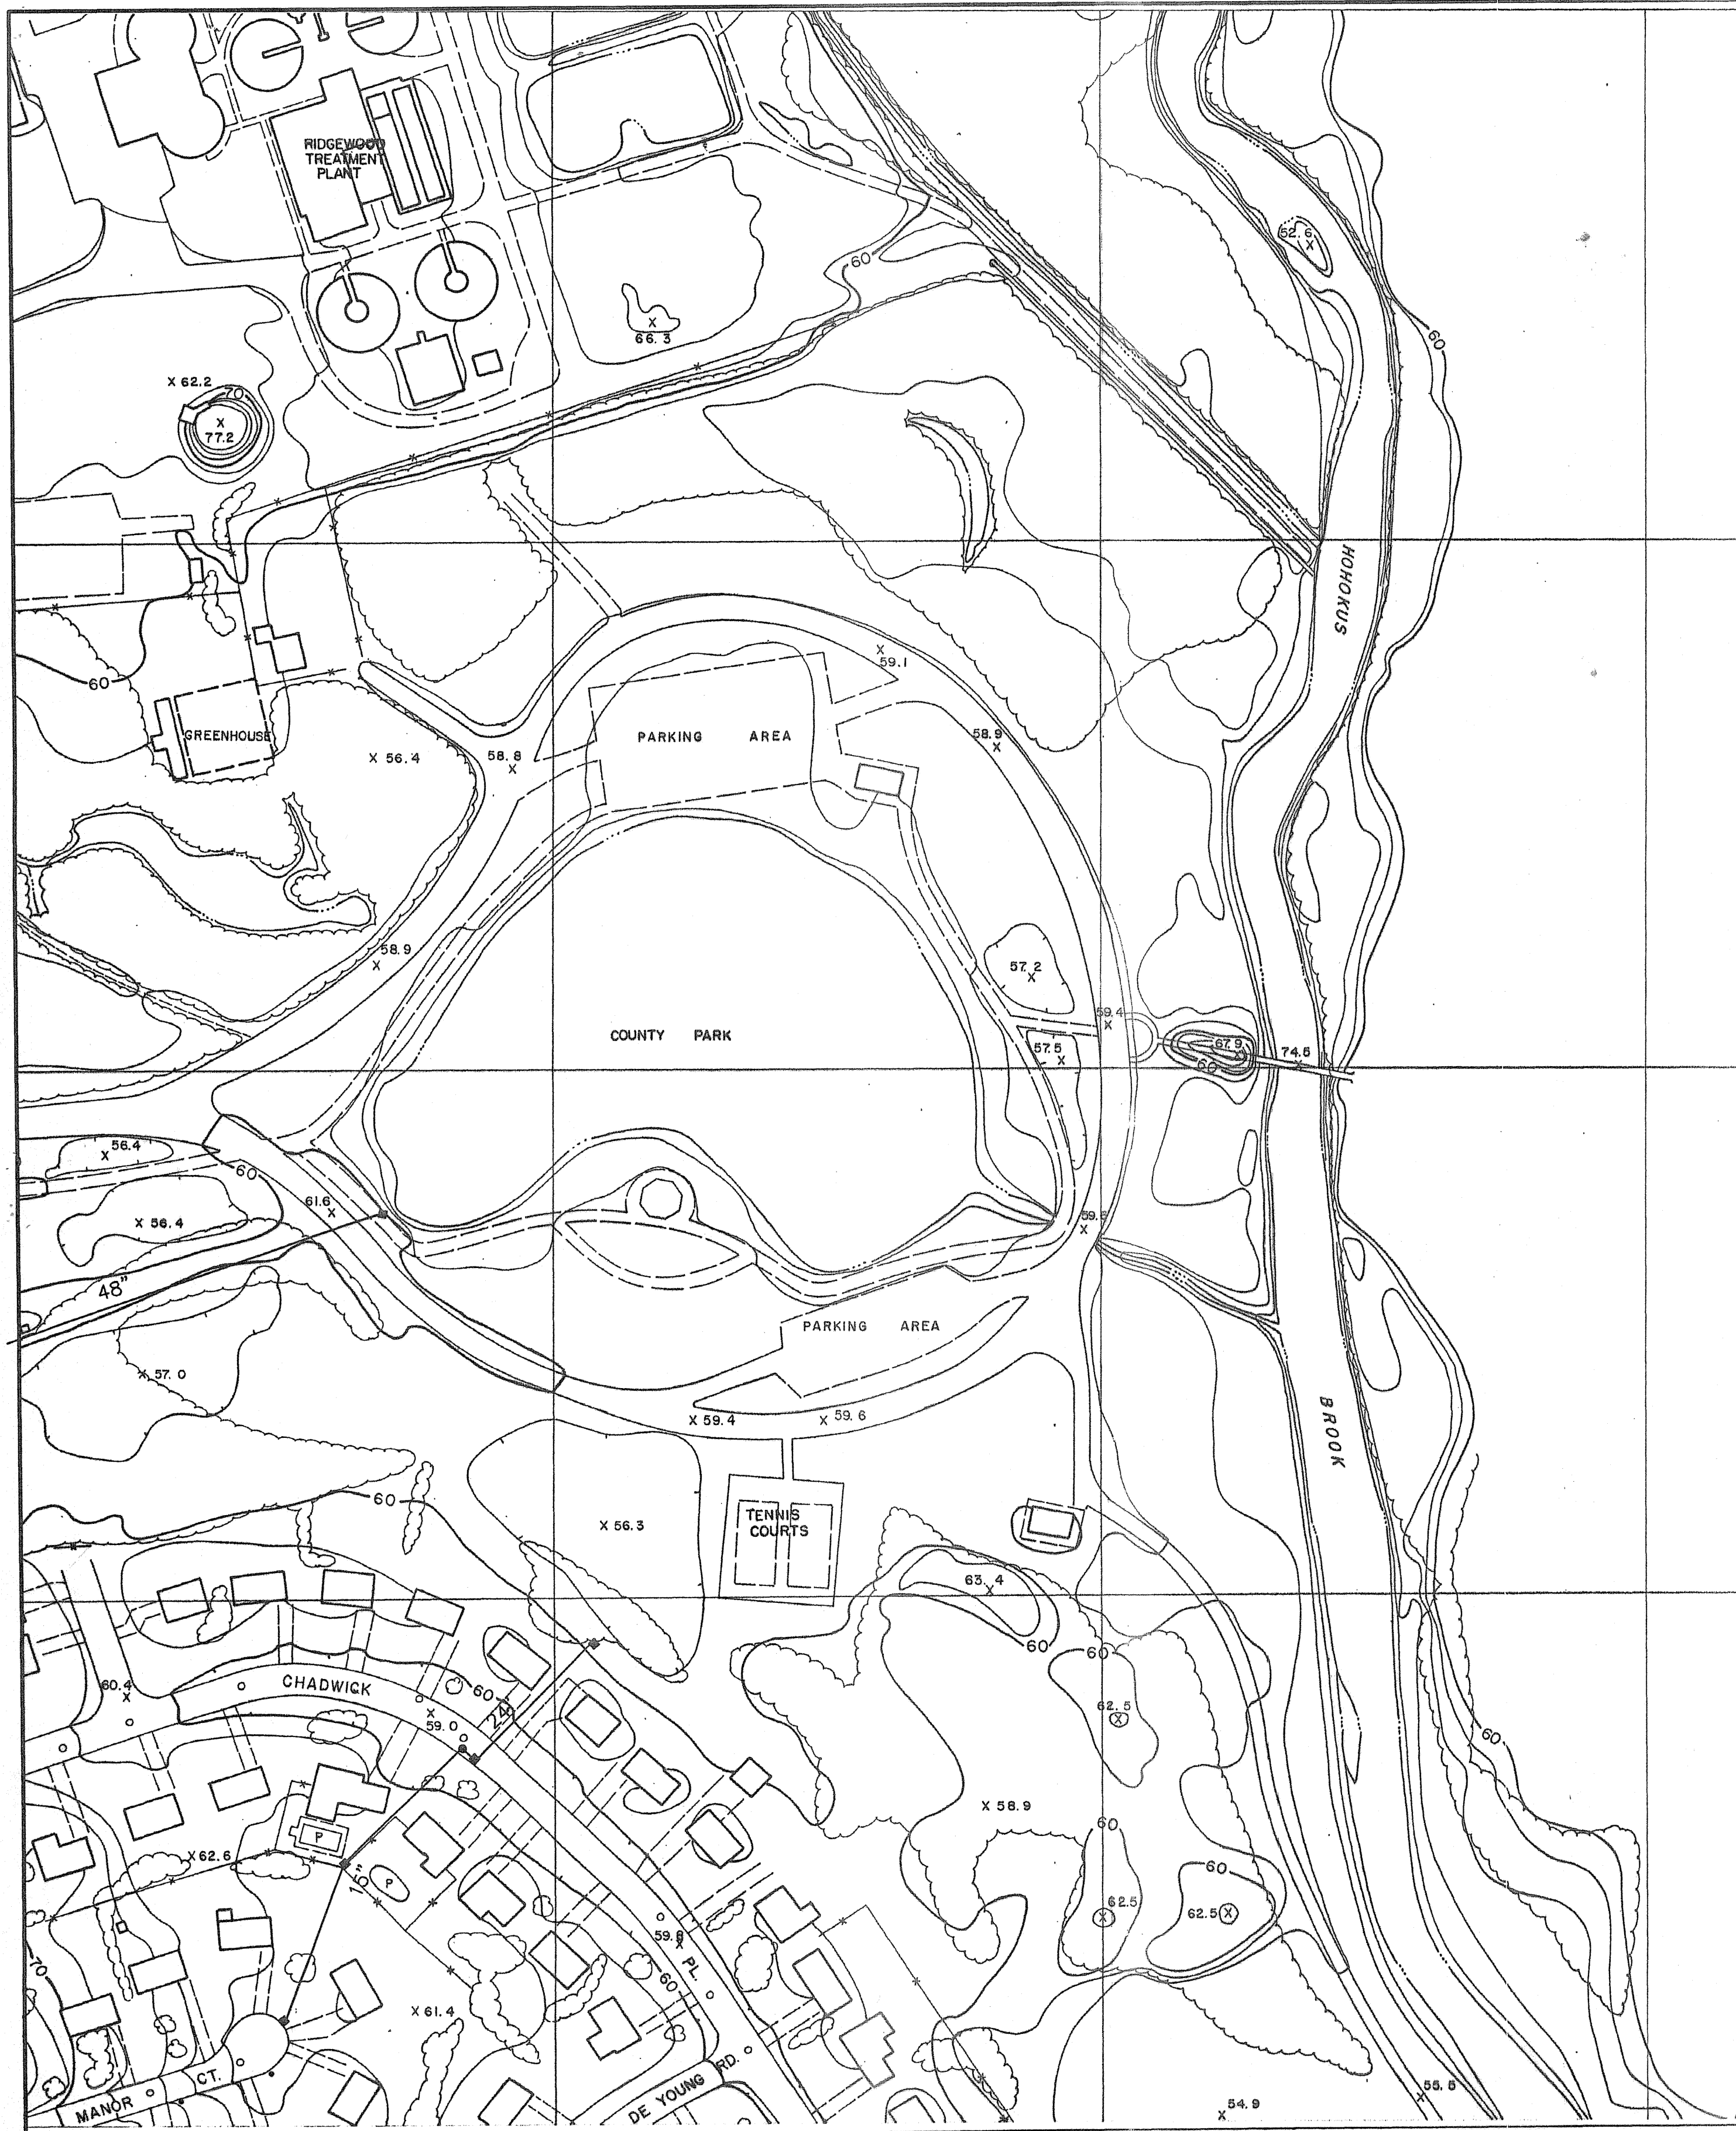

0 100 200 300 400
SCALE 1"=100' CONTOUR INTERVAL 2'

P8

Boswell McClave ENGINEERING
ENGINEERS — SURVEYORS — PLANNERS — SCIENTISTS
330 PHILLIPS AVENUE • SOUTH HACKENSACK, N.J. 07606

EXISTING STORM SEWER SYSTEM		
BOROUGH OF GLEN ROCK		
BERGEN COUNTY		NEW JERSEY
SHEET 12 OF 17		



Boswell McClave ENGINEERING
ENGINEERS - SURVEYORS - PLANNERS - SCIENTISTS
330 PHILLIPS AVENUE • SOUTH HACKENSACK, N.J. 07606

EXISTING STORM SEWER SYSTEM
BOROUGH OF GLEN ROCK
BERGEN COUNTY NEW JERSEY
SHEET 13 OF 17


P17



P14



P11

P12

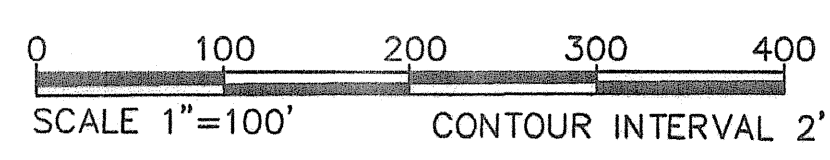

Boswell McClave ENGINEERING
ENGINEERS - SURVEYORS - PLANNERS - SCIENTISTS
330 PHILLIPS AVENUE • SOUTH HACKENSACK, N.J. 07606

EXISTING STORM SEWER SYSTEM		
BOROUGH OF GLEN ROCK		
BERGEN COUNTY		NEW JERSEY
SHEET 15 OF 17		

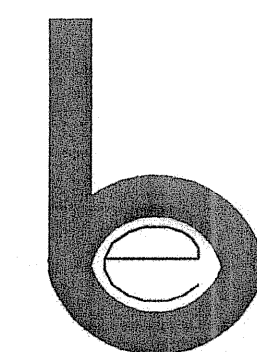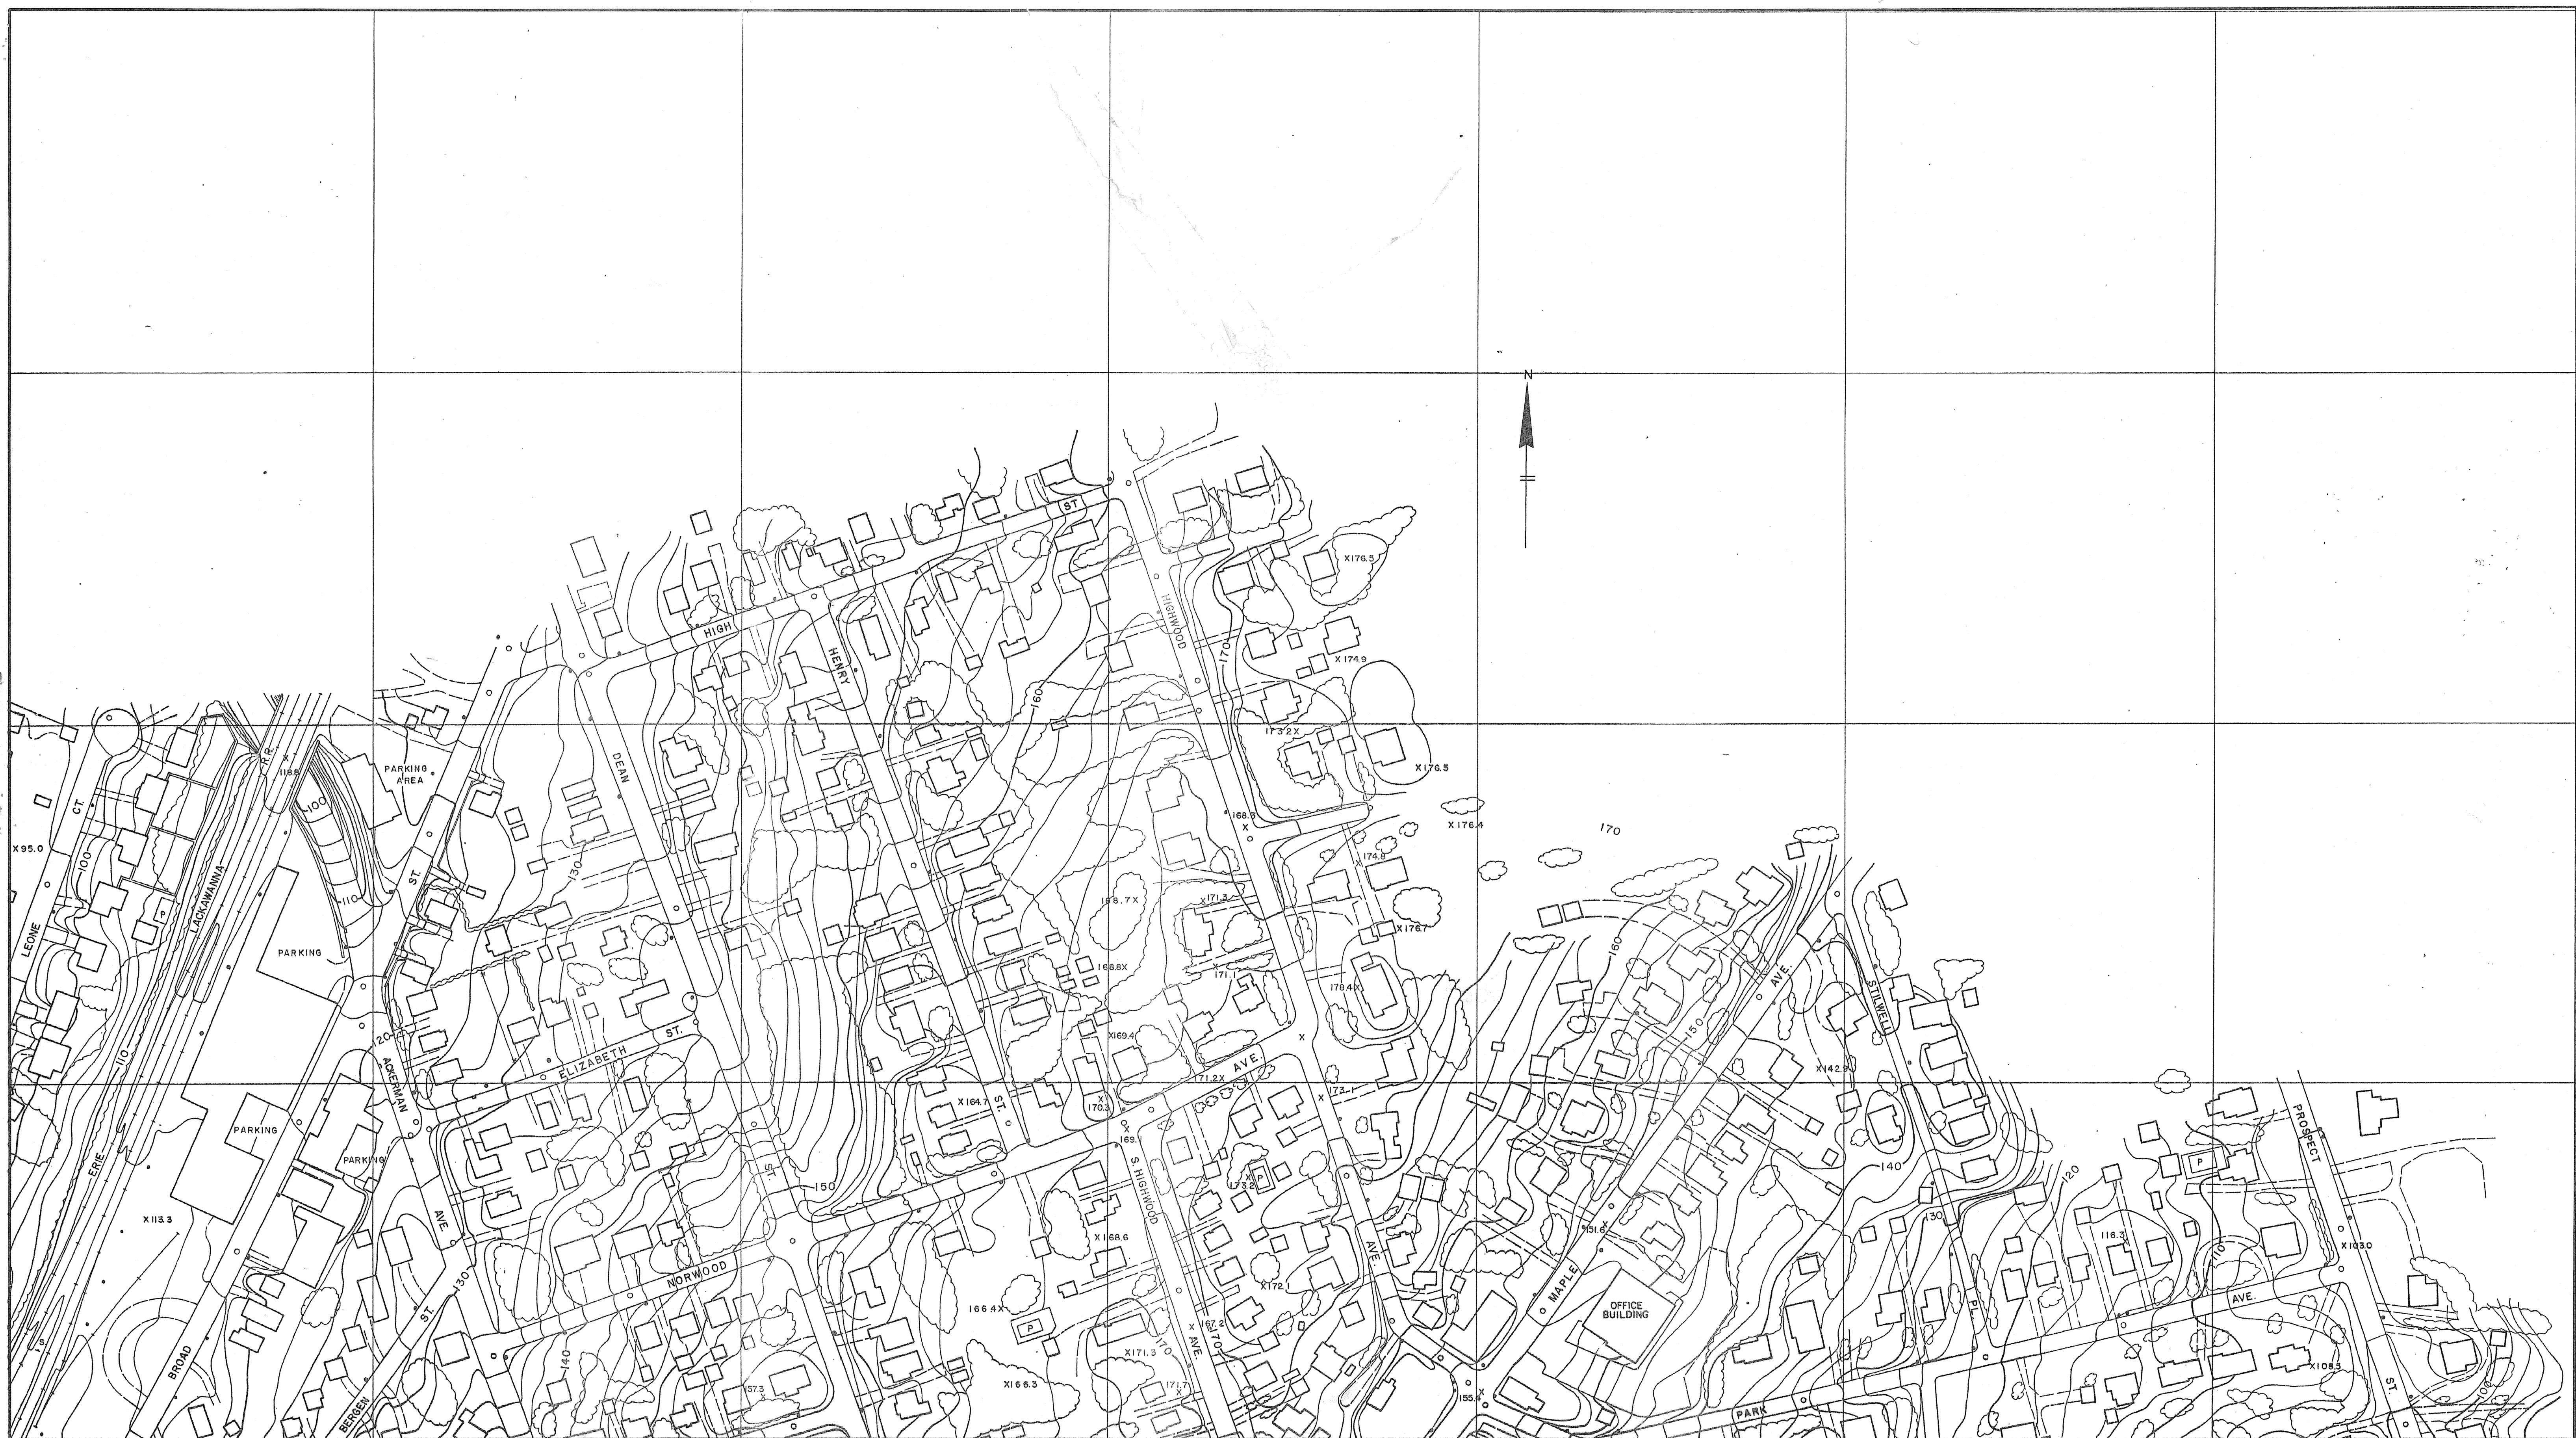

Boswell McClave ENGINEERING
ENGINEERS - SURVEYORS - PLANNERS - SCIENTISTS

330 PHILLIPS AVENUE • SOUTH HACKENSACK, N.J. 07606

EXISTING STORM SEWER SYSTEM

BOROUGH OF GLEN ROCK
BERGEN COUNTY NEW JERSEY

SHEET 17 OF 17