


REVISIONS		
DATE	L. S. NAME	L.S. LIC.#
FEB. 1994	WARREN D. SKRABLE	13457
OCT. 1996	WARREN D. SKRABLE	13457
DEC. 1997	JOHN C. RICHARDSON JR.	20789
NOV. 1998	JOHN C. RICHARDSON JR.	20789
DEC. 1999	JOHN C. RICHARDSON JR.	20789
JAN. 2001	JOHN C. RICHARDSON JR.	20789
JAN. 2002	JOHN C. RICHARDSON JR.	20789

3,6,9,11,13,
14,16,17,19,20,
7,12

VILLAGE OF RIDGEWOOD

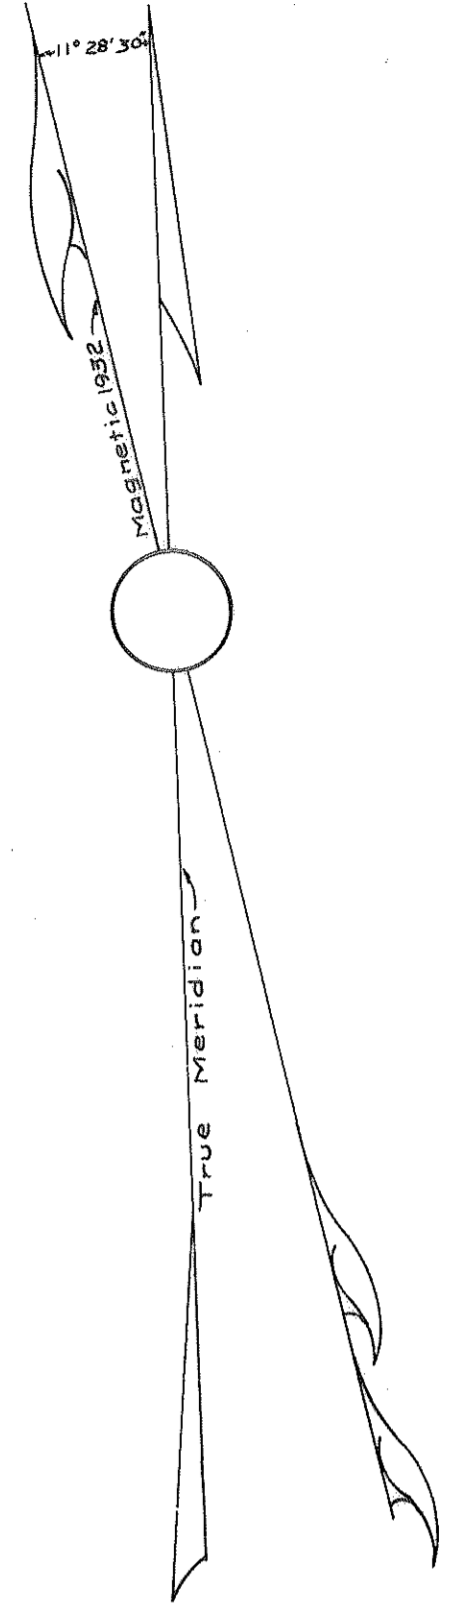

- LEGEND
- (18) DETAIL SHEET NUMBER
 - 188 BLOCK NUMBER
 - SHEET LIMIT
 - BLOCK LIMIT

THE AREAS, BOUNDARIES AND DIMENSIONS, SHOWN ON THIS TAX MAP, ARE DERIVED FROM SURVEYS, AND RECORDED PLANS, MAPS, DEEDS, WILLS AND ARE TO BE USED FOR ASSESSMENT PURPOSES ONLY.

I HEREBY CERTIFY THAT THIS MAP HAS BEEN REVISED UNDER MY IMMEDIATE SUPERVISION AND COMPLIES WITH THE LAWS OF THE STATE OF NEW JERSEY.

John C. Richardson Jr.
JOHN C. RICHARDSON JR. N.J.P.L.S. # 20789

TAX MAP
BOROUGH OF GLEN ROCK
 BERGEN COUNTY NEW JERSEY
 SCALE 1" = 600' MARCH 1, 1932
FRANK M. EVANS B.E.
 96 RODNEY STREET
 GLEN ROCK, N.J.
 ORIGINALS APPROVED ON JUNE 6, 1932 SERIAL # 22
 TO SHOW CONDITIONS AS OF JANUARY 2001